


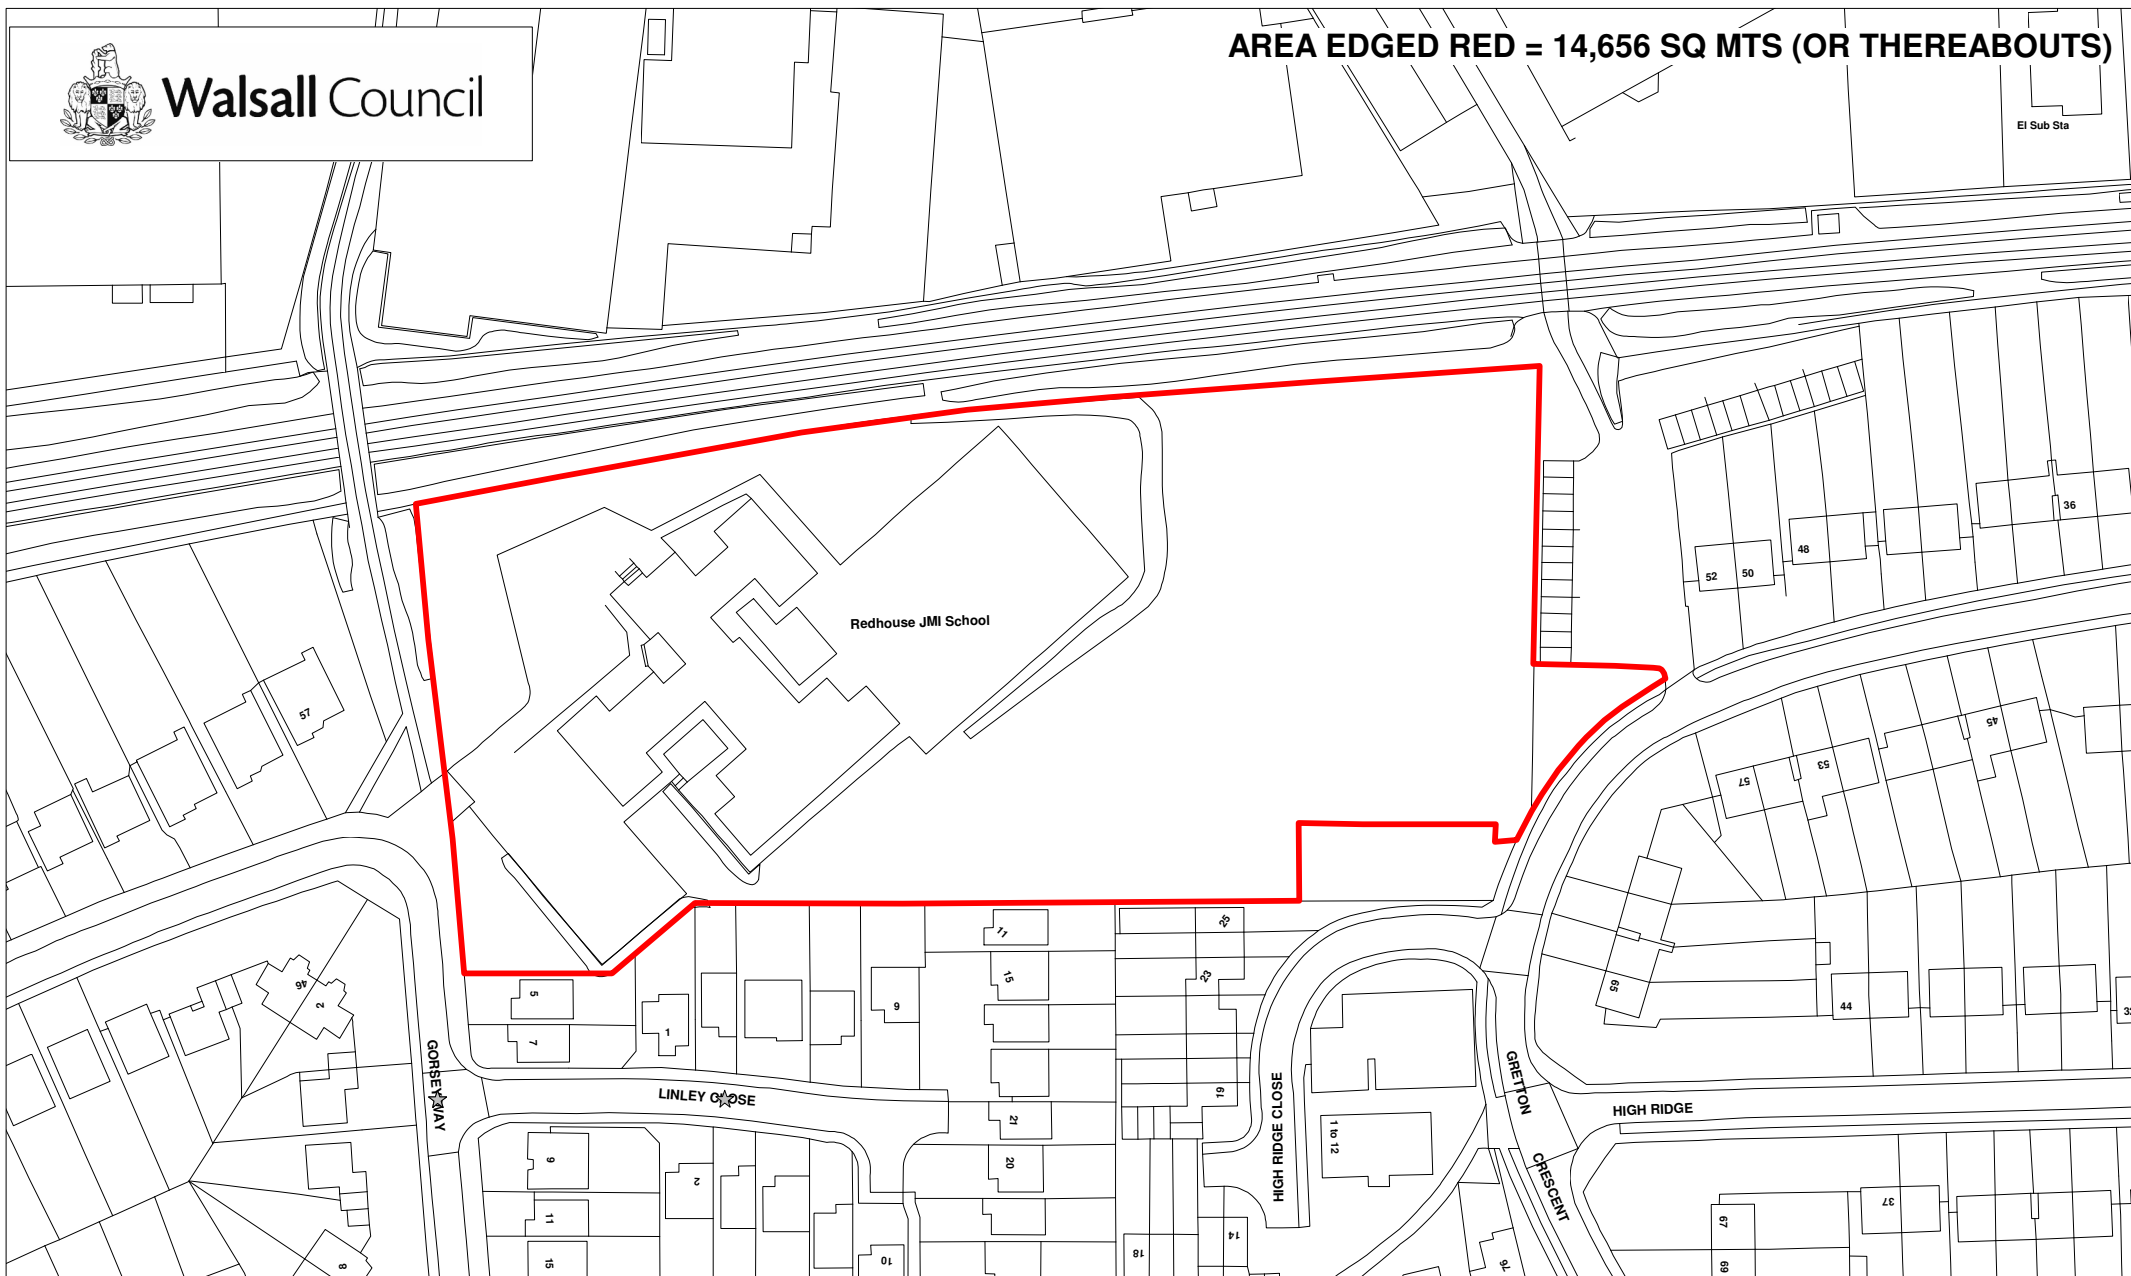

Walsall Council

AREA EDGED RED = 14,656 SQ MTS (OR THEREABOUTS)



ESTATE MANAGEMENT

Civic Centre
Walsall
WS1 1TP
Tele: 01922 652094,
Fax: 01922 636150

**SITE ADDRESS:
REDHOUSE SCHOOL/GORSEY WAY
ALDRIDGE**

**DRAWING NO : EPMS 2875/1
DATE : 04/06/2008
DRAWN BY : SSP**



SCALE 1:1250

**NO FURTHER COPIES MAY BE MADE
LICENCE NO. 100019529 JUNE 2008**

Reproduced from the Ordnance Survey Mapping with the permission of the Controller of Her Majesty's Stationery Office Crown Copyright. Unauthorised reproduction infringes Crown Copyright and may lead to prosecution or civil proceedings.